


THE ARCHITECTURAL CENTER
 1000 UNIVERSITY AVENUE, S.W.
 ATLANTA, GEORGIA 30303
 TEL: 404/524-2000
 FAX: 404/524-2001
 WWW: www.aiaa.com

PROJECT NO. 1111
 PROJECT NAME: UNIVERSITY LIBRARY
 ARCHITECT: THE ARCHITECTURAL CENTER
 DATE: 11/11/11
 DRAWING NO. 1111-010
 SHEET NO. 1111-010-1

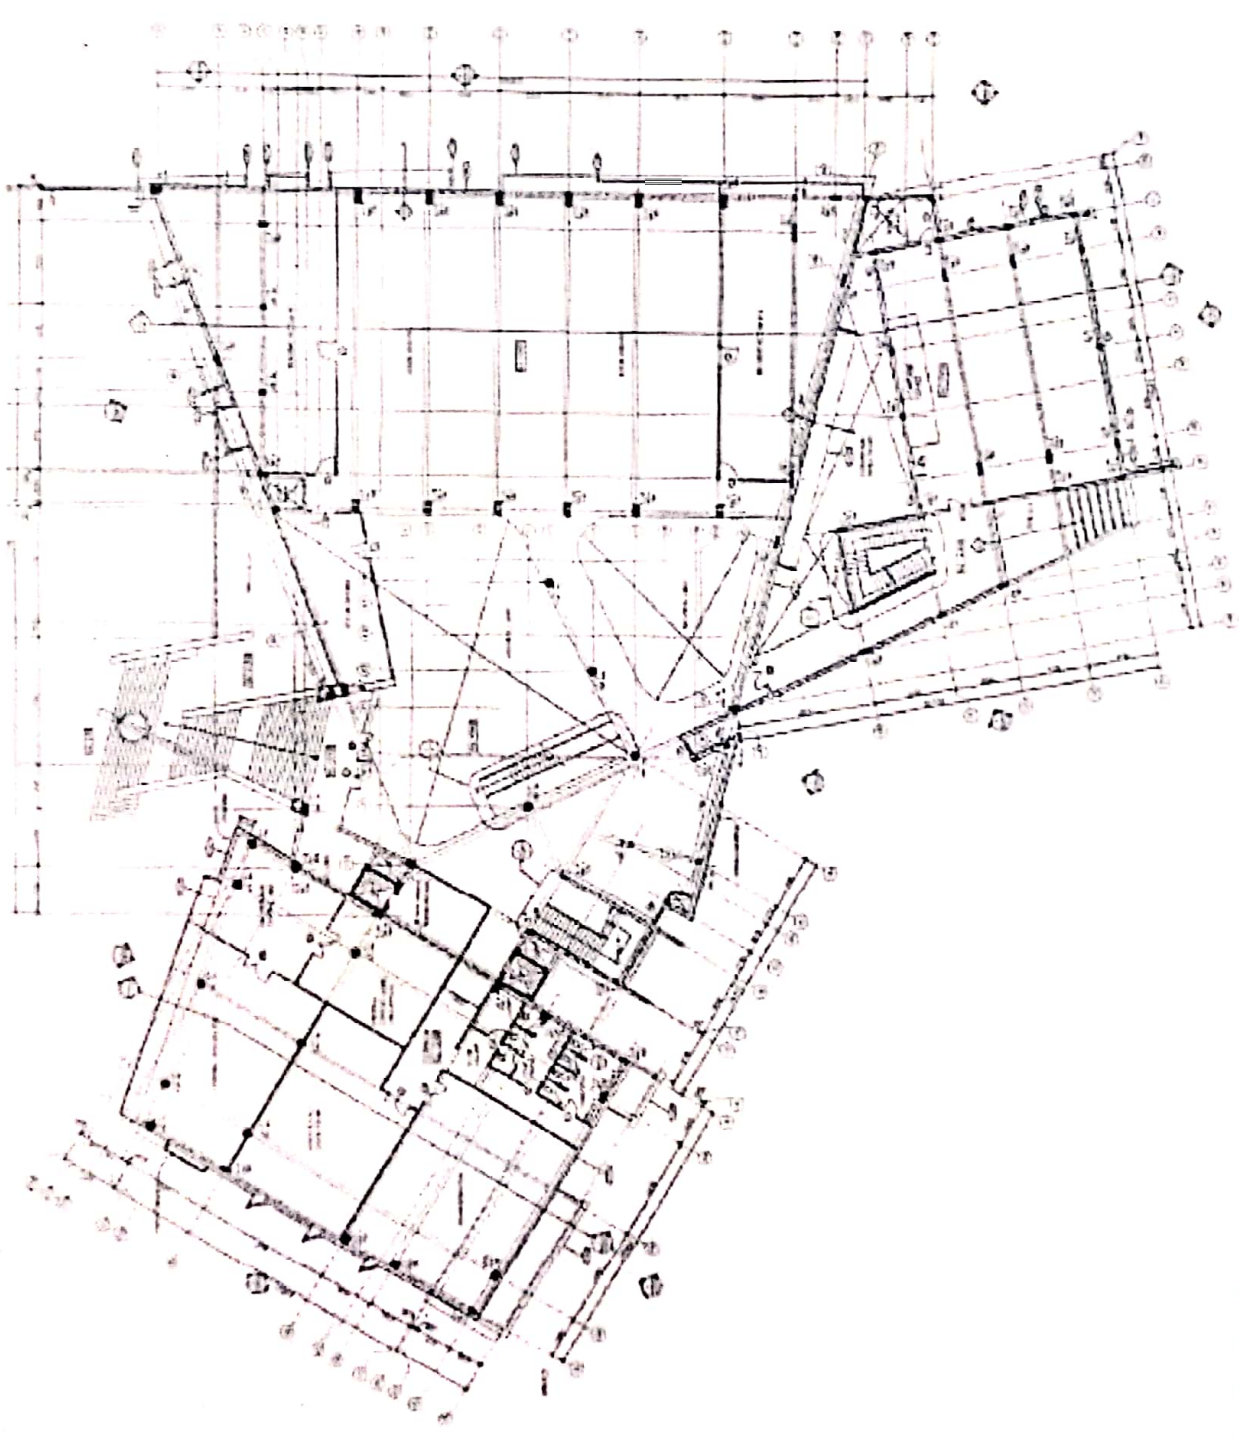


Co

1 First Floor Plan
 Scale: 1/8" = 1'-0"

10
 11
Scale	1:100
Project Name	PROJECT NAME - 2012 Project 1234
Client Name	Client Name - 1234
Drawn By	Drawn By - 1234
Checked By	Checked By - 1234
Approved By	Approved By - 1234
Date	Date - 12/31/2012

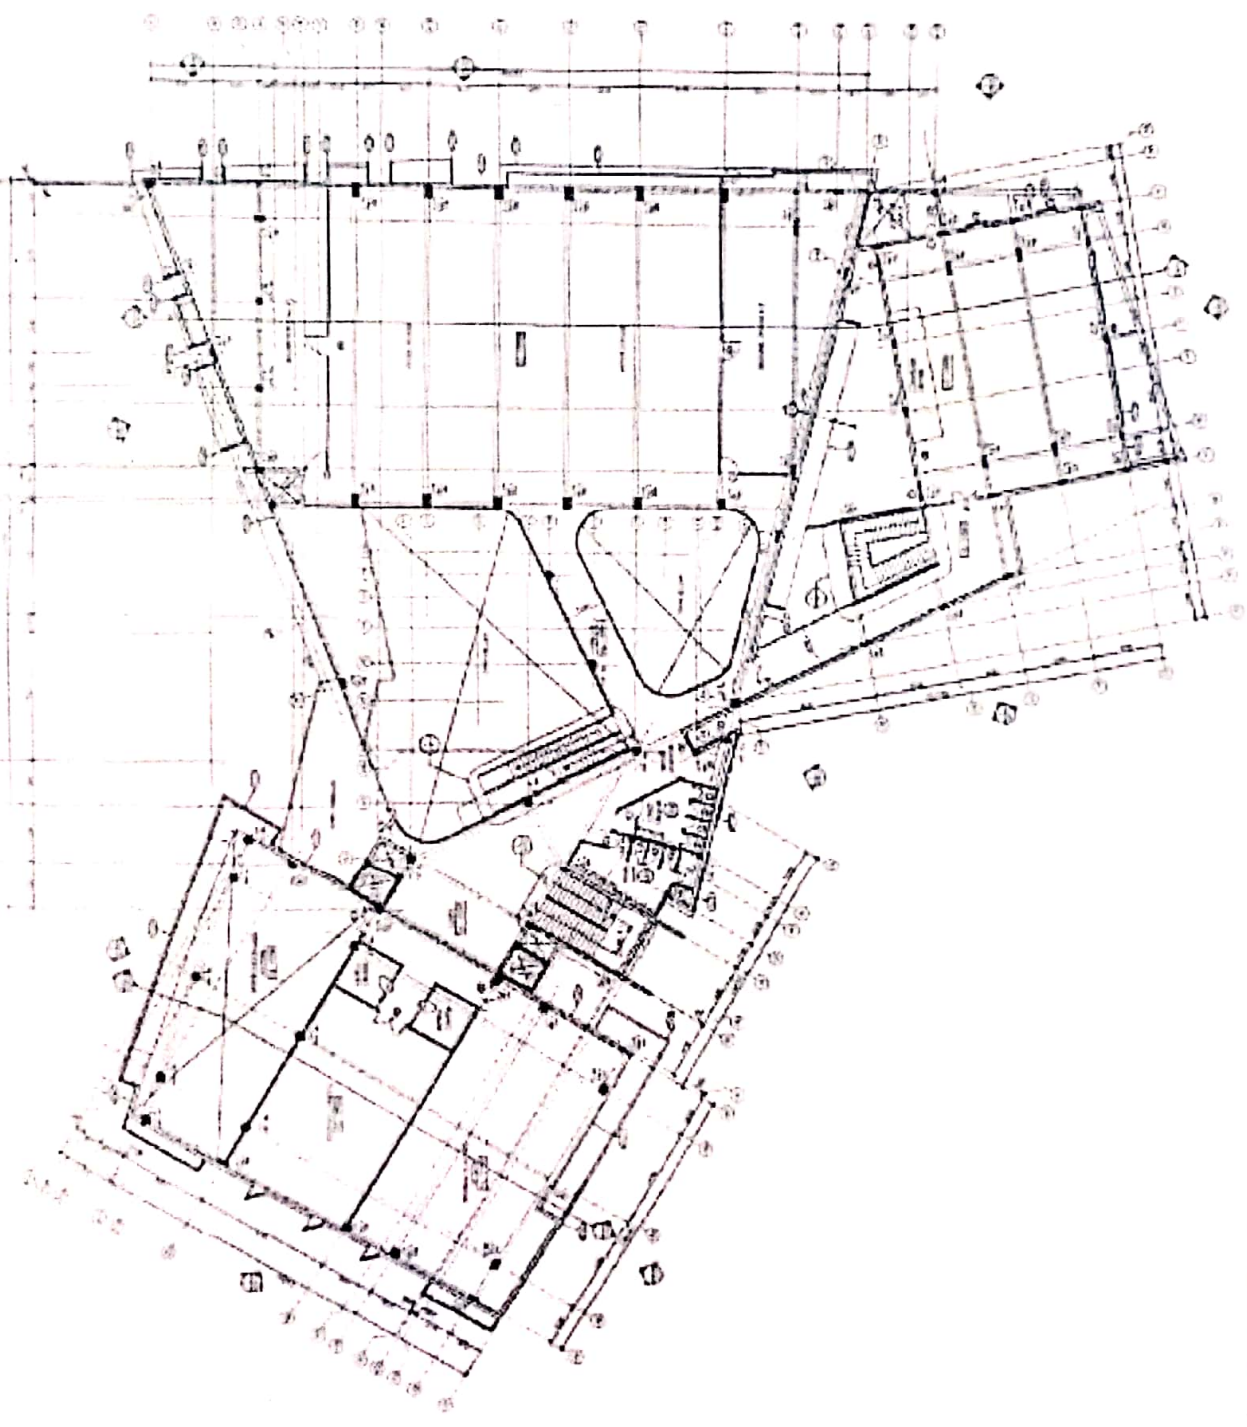

61

1
 Second Floor Plan
 Scale: 1:100